


CURRENT FEATURES

- - - Property Line
- ☐ Active Pit
- ☑ Open Pit With Water
- ☑ Sod Farm
- ☐ Cane
- ☐ Gravel Processing
- ☐ FPL ROW
- PS Stormwater Pump Station
- ☐ Access Road

PLANNED FEATURES

- || Open Pit Interconnect
- ▬ Piped Pit Interconnect
- PS Stormwater Pump Station
- ⌋ Intake Weir
- POC Desired Point of Compliance for Water Quality Criteria

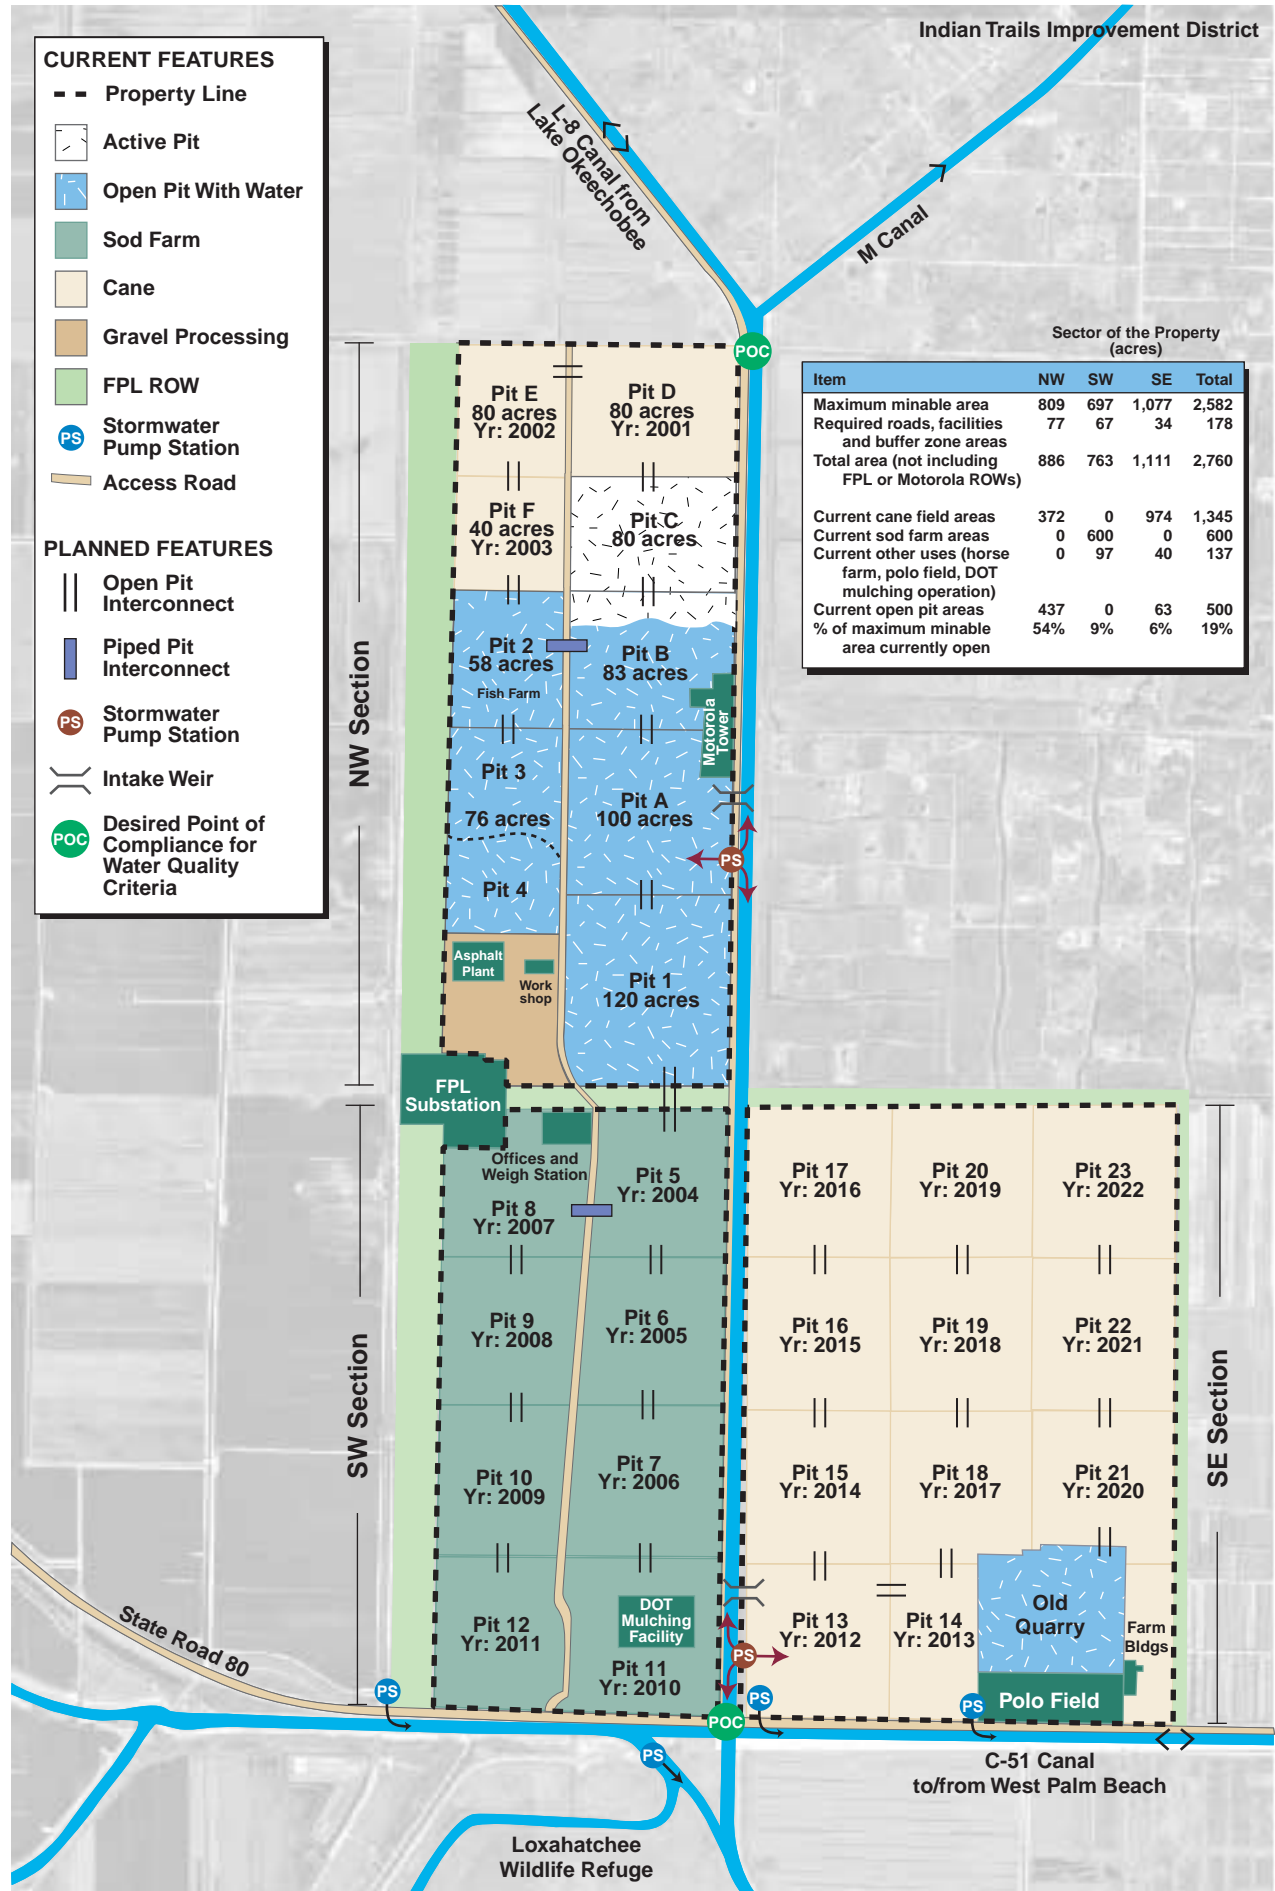

Sector of the Property (acres)

| Item | NW | SW | SE | Total |
|---|-----|-----|-------|-------|
| Maximum minable area | 809 | 697 | 1,077 | 2,582 |
| Required roads, facilities and buffer zone areas | 77 | 67 | 34 | 178 |
| Total area (not including FPL or Motorola ROWs) | 886 | 763 | 1,111 | 2,760 |
| Current cane field areas | 372 | 0 | 974 | 1,345 |
| Current sod farm areas | 0 | 600 | 0 | 600 |
| Current other uses (horse farm, polo field, DOT mulching operation) | 0 | 97 | 40 | 137 |
| Current open pit areas | 437 | 0 | 63 | 500 |
| % of maximum minable area currently open | 54% | 9% | 6% | 19% |

N
↑
Approximate Scale
1"=2400'